


DRAFT ONLY – PRESENTATION FORMAT COMING SOON



THE JULIANNE

2,170 SQ. FT. 3 BEDROOMS 2 BATHROOMS

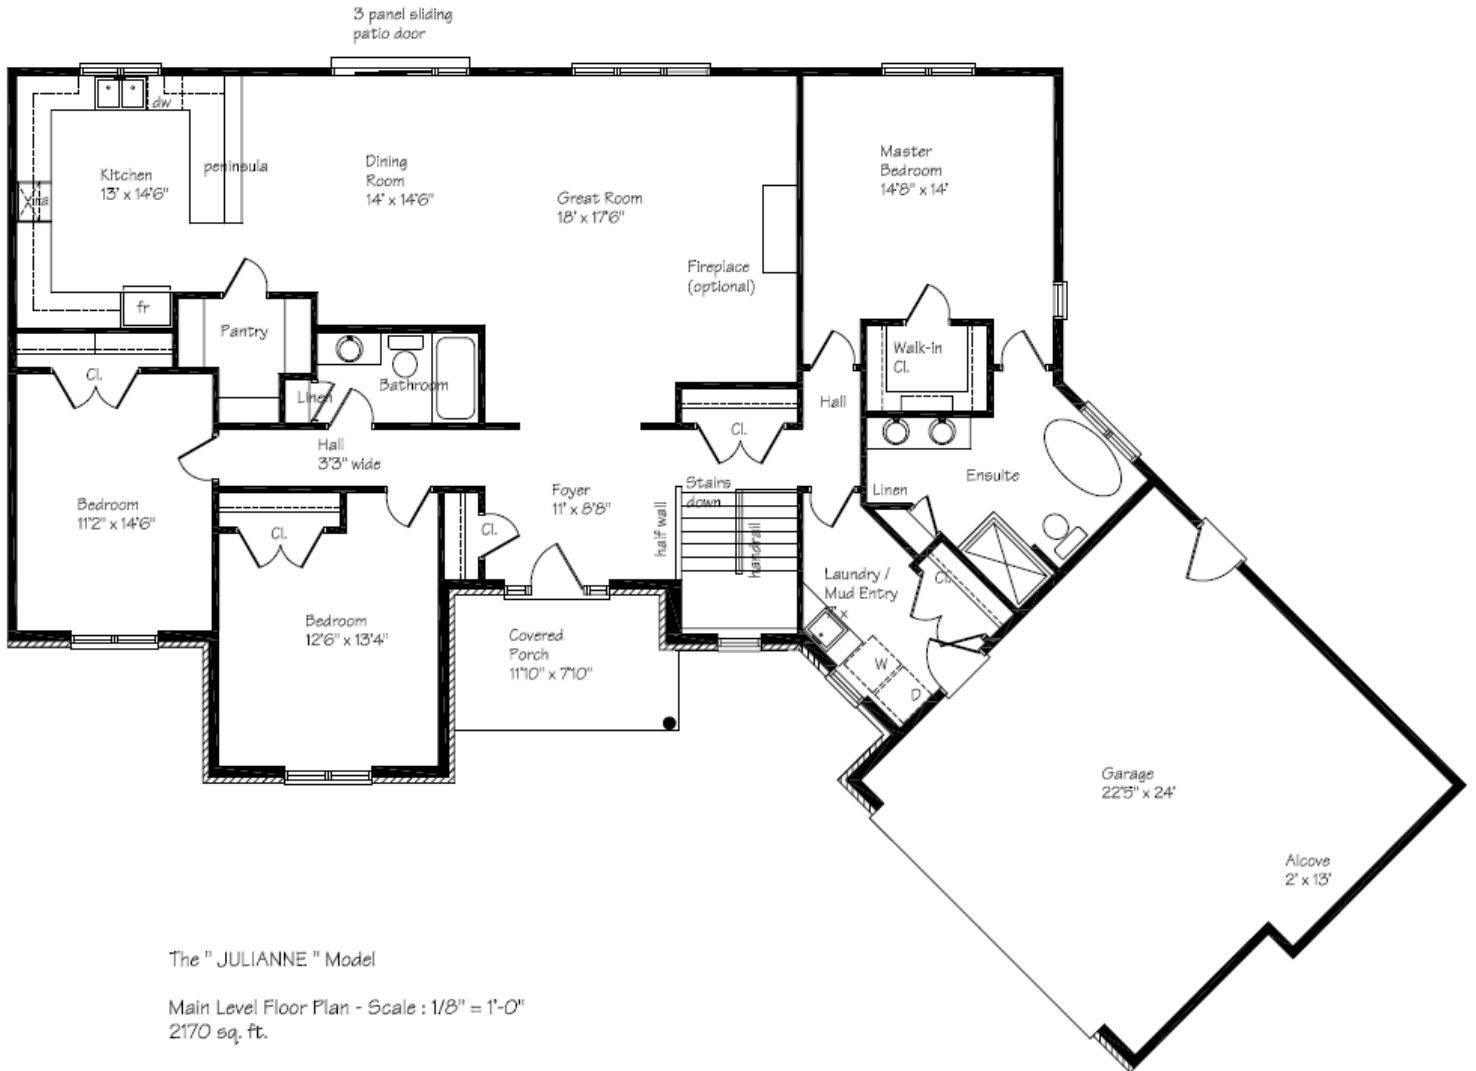

The "JULIANNE" Model

Main Level Floor Plan - Scale : 1/8" = 1'-0"
2170 sq. ft.

April 2019

NOTE: RENDERINGS & FLOOR PLANS ARE ARTISTS CONCEPTION AND ARE SUBJECT TO CHANGE. PRICES CAN CHANGE WITHOUT NOTICE. E&E.O.



westerrahomes.ca

613-258-5700